


01 1 WALL SECTION  
 D01 5.11 SCALE: NONE

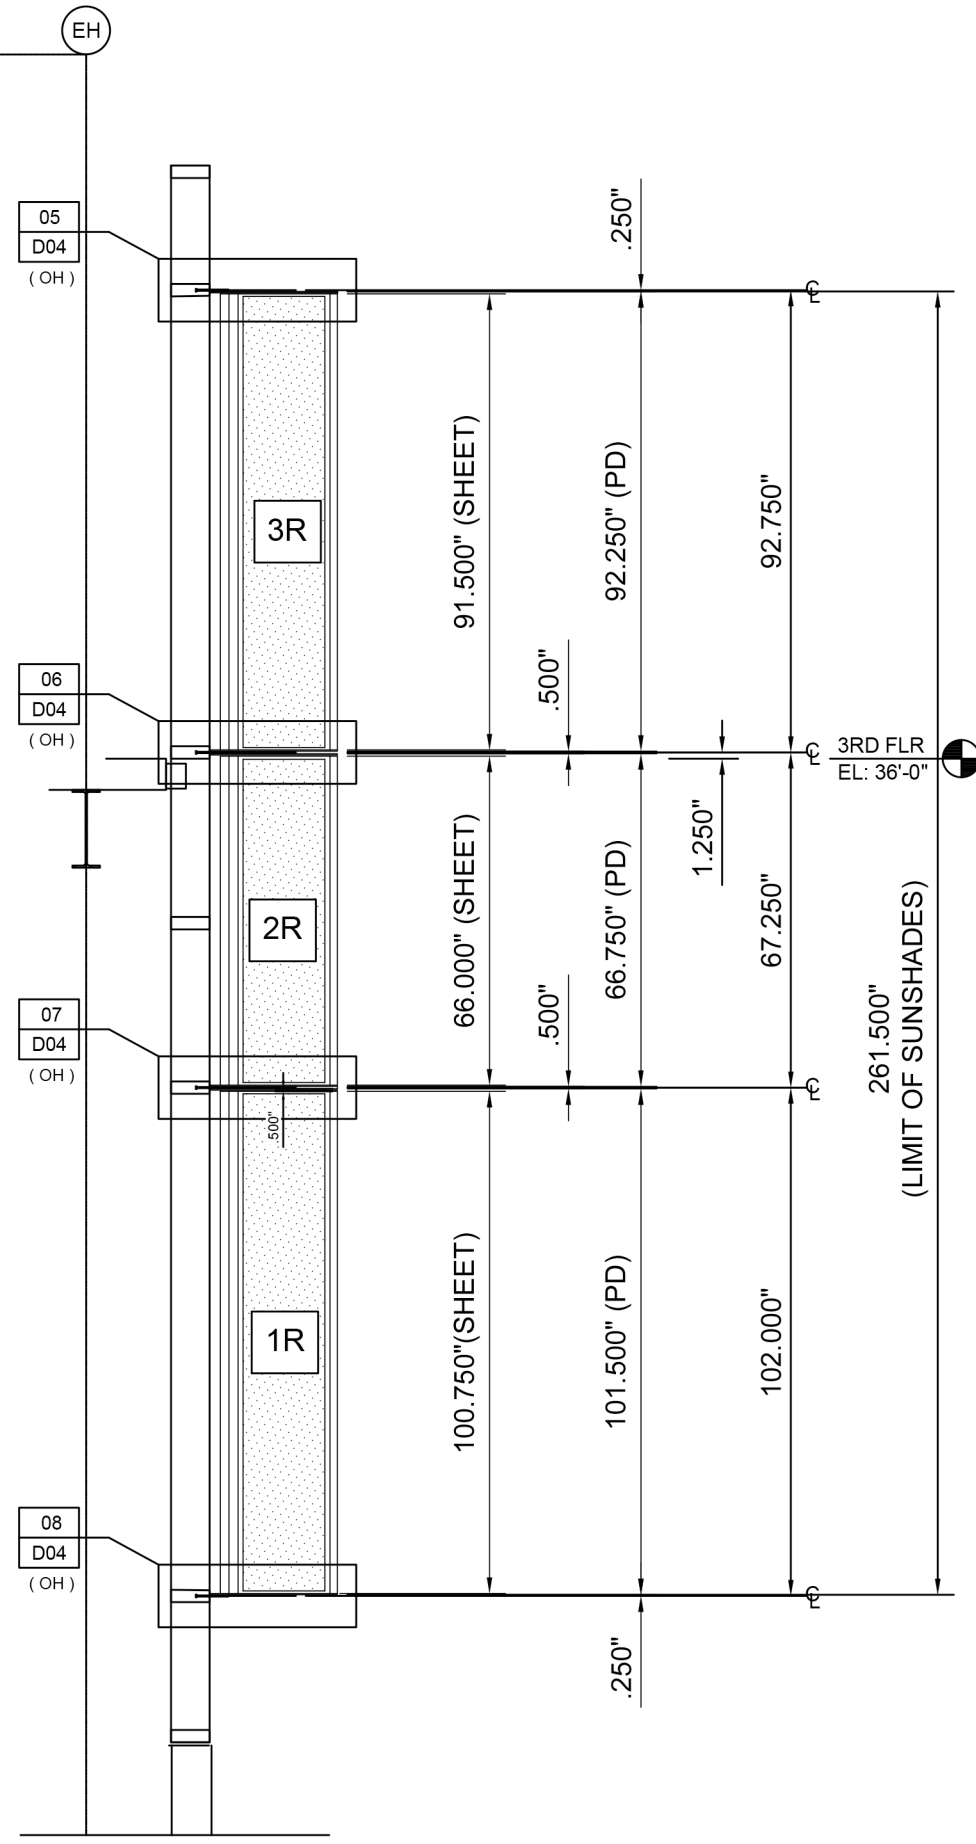

02 2 WALL SECTION  
 D01 5.11 SCALE: NONE

PROJECT:	SC AERONAUTICAL TRAINING CTR NORTH CHARLESTON, SC	ARCHITECT:	LS3P CHARLESTON, SC	CUSTOMER:	WJ SALES COLUMBIA, SC	SCALE:	NA NO.	DATE	DESCRIPTION
						DRAWN:	GEG	12-17-18	APPROVAL
						CHECKED:			FABRICATION
						DATE:	12-15-18		
						FILE:			



**AMERICAN METALCRAFT INC.**  
 Engineered Metal Products  
 28 Andretto Way  
 Villa Rica GA 30315  
 770-456-0595  
 770-456-7145 Fax  
 www.americametalcraft.com

JOB NO. <b>18023</b>	SHEET. <b>D01 OF 11</b>
-------------------------	----------------------------