



INTERMEDIATE CONNECTION  
SCALE: NONE

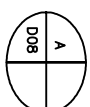

END CONNECTION  
SCALE: NONE

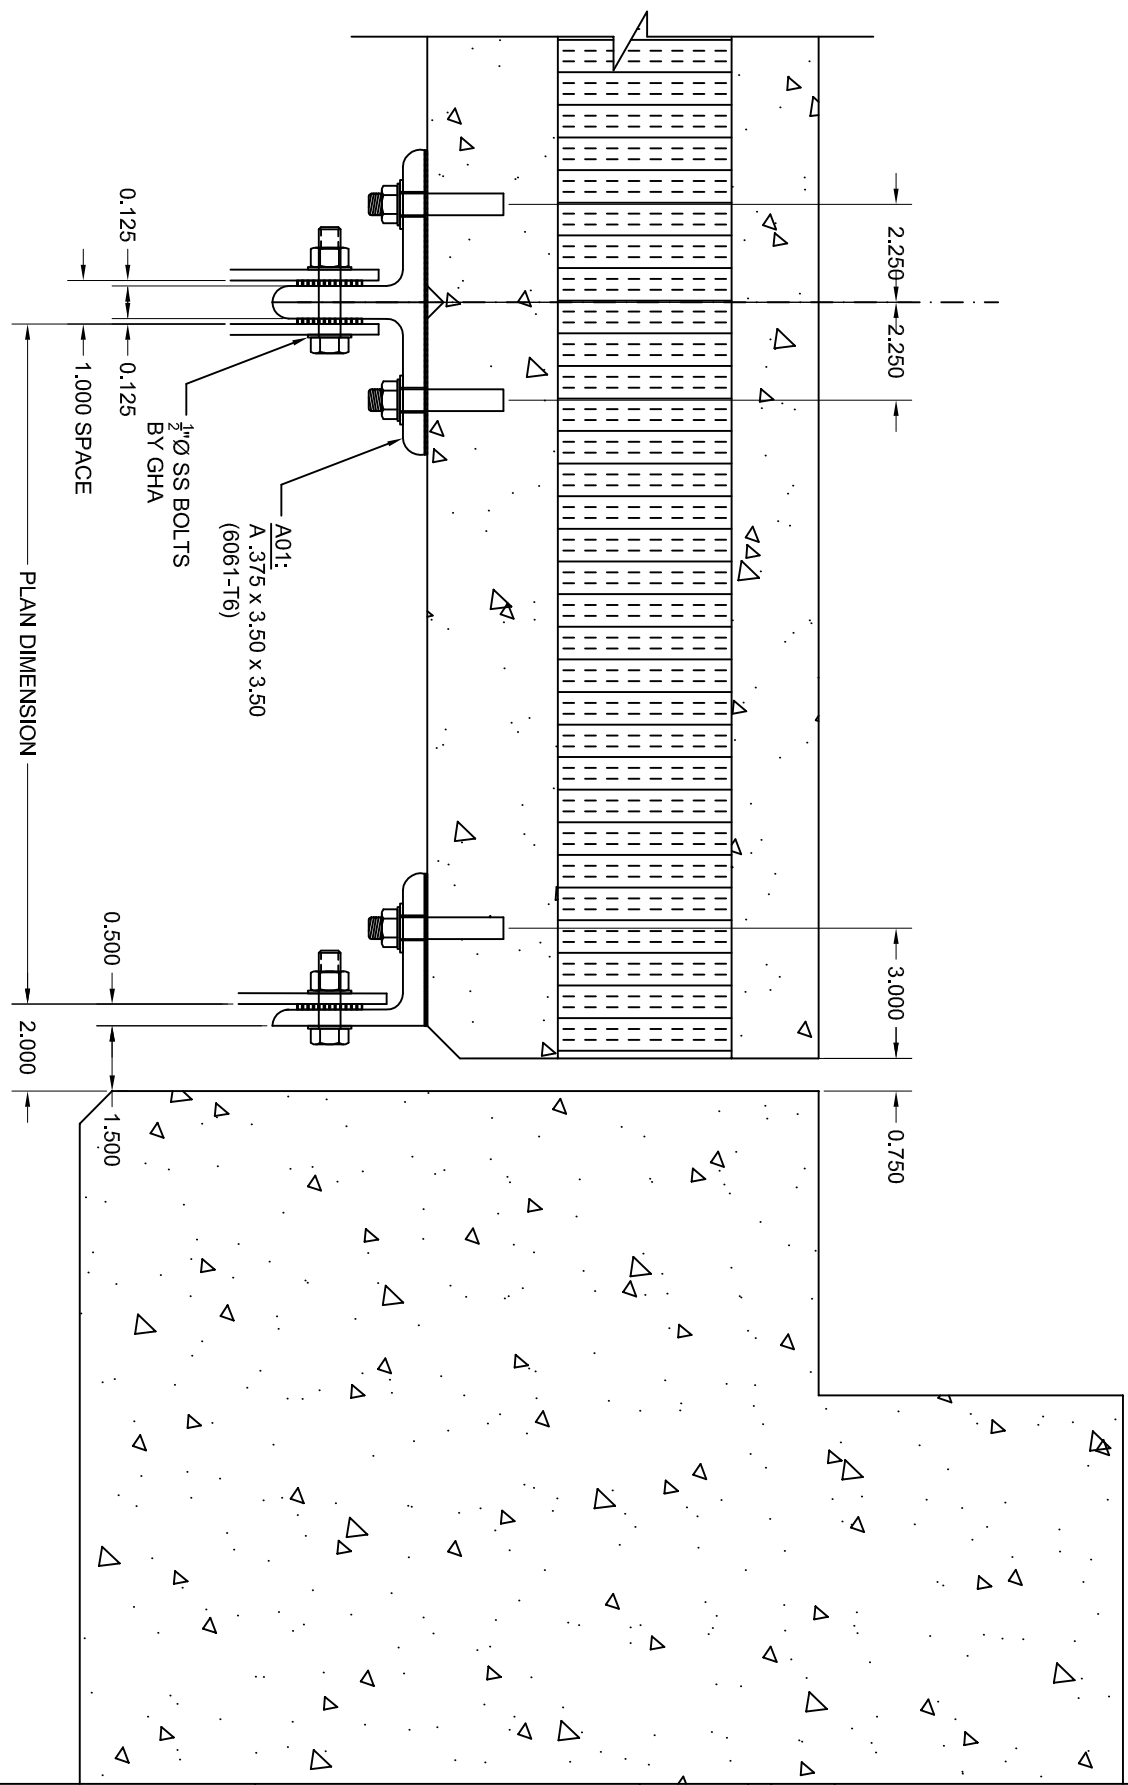

**PROJECT:** DR. PHINNIZE J. FISHER  
MIDDLE SCHOOL

**ARCHITECT:** McMILLAN PAZDAN SMITH  
SPARTANBURG, SC

**CUSTOMER:** GRAHAM-HODGE ASSOCIATES  
GREENVILLE, SC



SCALE:	NONE	NO.	DATE	DESCRIPTION
DRAWN:	GEG	1	10-24-13	APPROVAL
CHECKED:	EJG	2	12-03-13	APPROVAL
DATE:	08-20-13			
FILE:				

JOB NO.  
13018

SHEET:  
D08 of —