


**NOTE:**

DESIGN, SUPPLY AND INSTALLATION OF BRACKETS (#3974) ARE BY OTHERS.

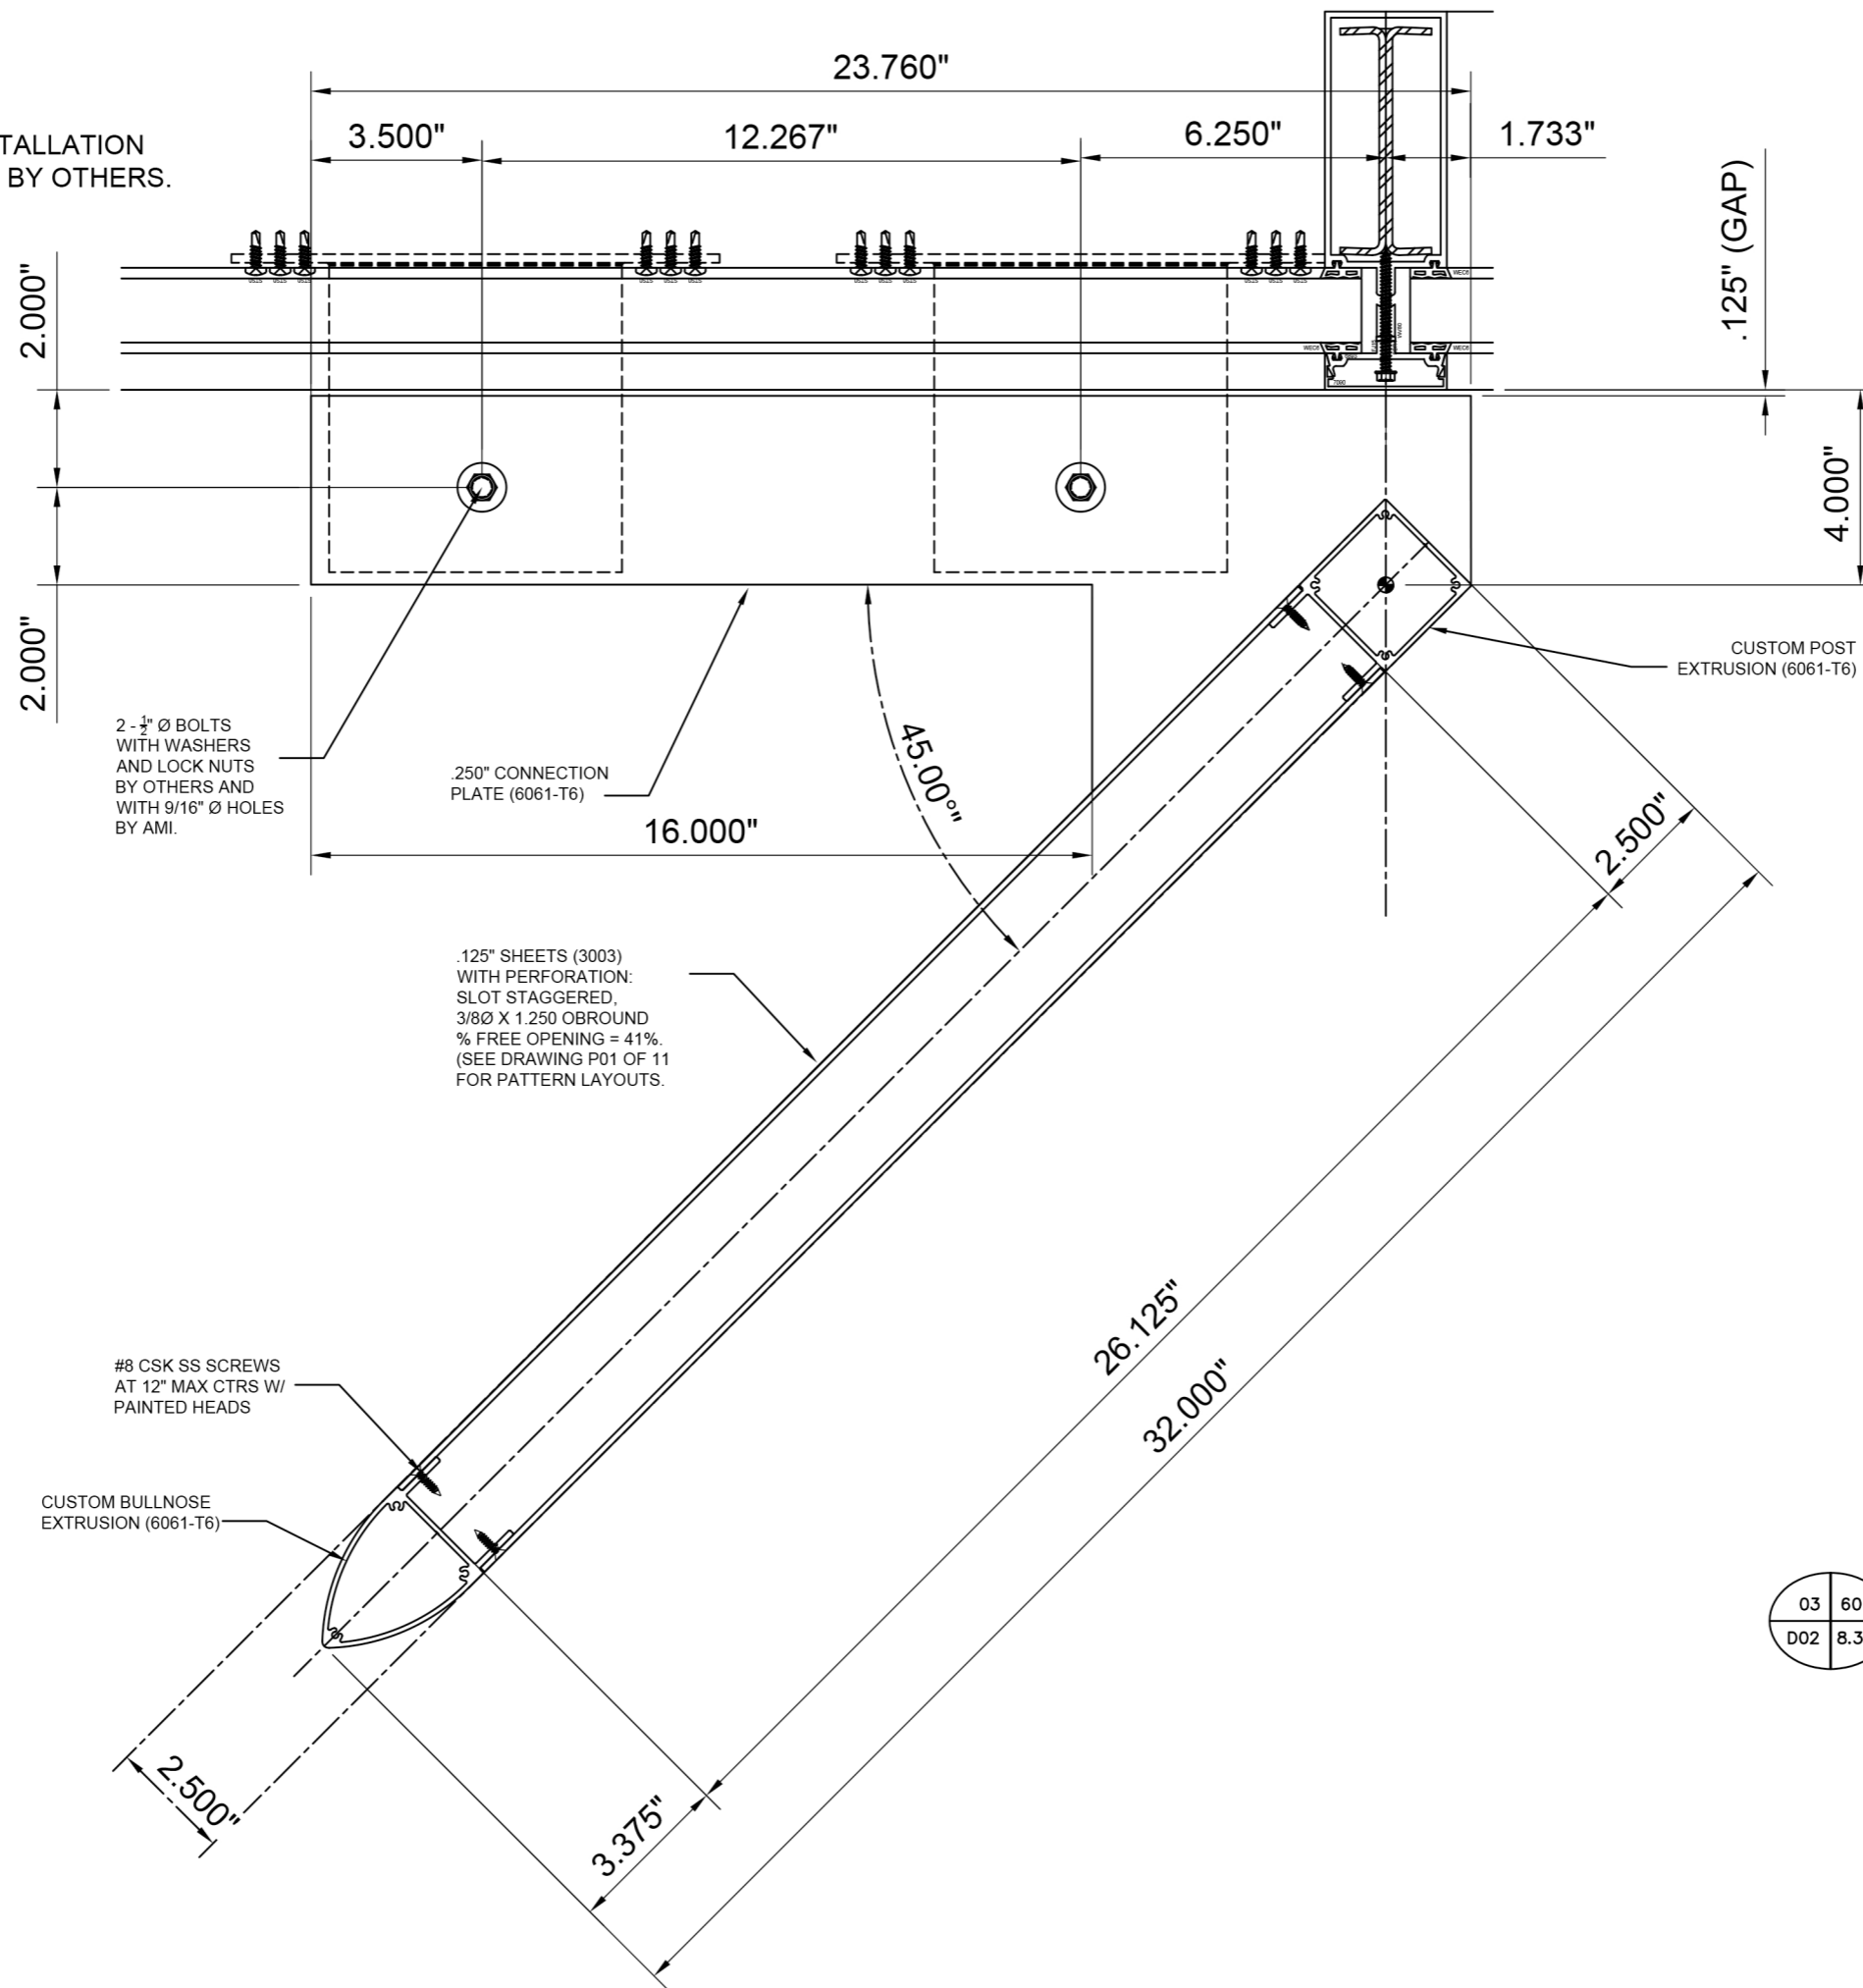

03 60 PLAN SECTION  
D02 8.37 SCALE: NONE

SCALE:	NA NO.	DATE	DESCRIPTION
DRAWN: GEG	1		APPROVAL
CHECKED:	2	12-17-18	FABRICATION
DATE: 12-15-18			
FILE:			

**AMERICAN METALCRAFT INC.**  
*Engineered Metal Products*  
 28 Andraea Way  
 Villa Rica GA 30315  
 770-456-0595  
 www.americametalcraft.com

PROJECT:	SC AERONAUTICAL TRAINING CTR NORTH CHARLESTON, SC
ARCHITECT:	LS3P CHARLESTON, SC
CUSTOMER:	WJ SALES COLUMBIA, SC

JOB NO.  
18023

SHEET.  
D02 OF 11